



PROPOSED ELEVATIONS SCALE : 1:100

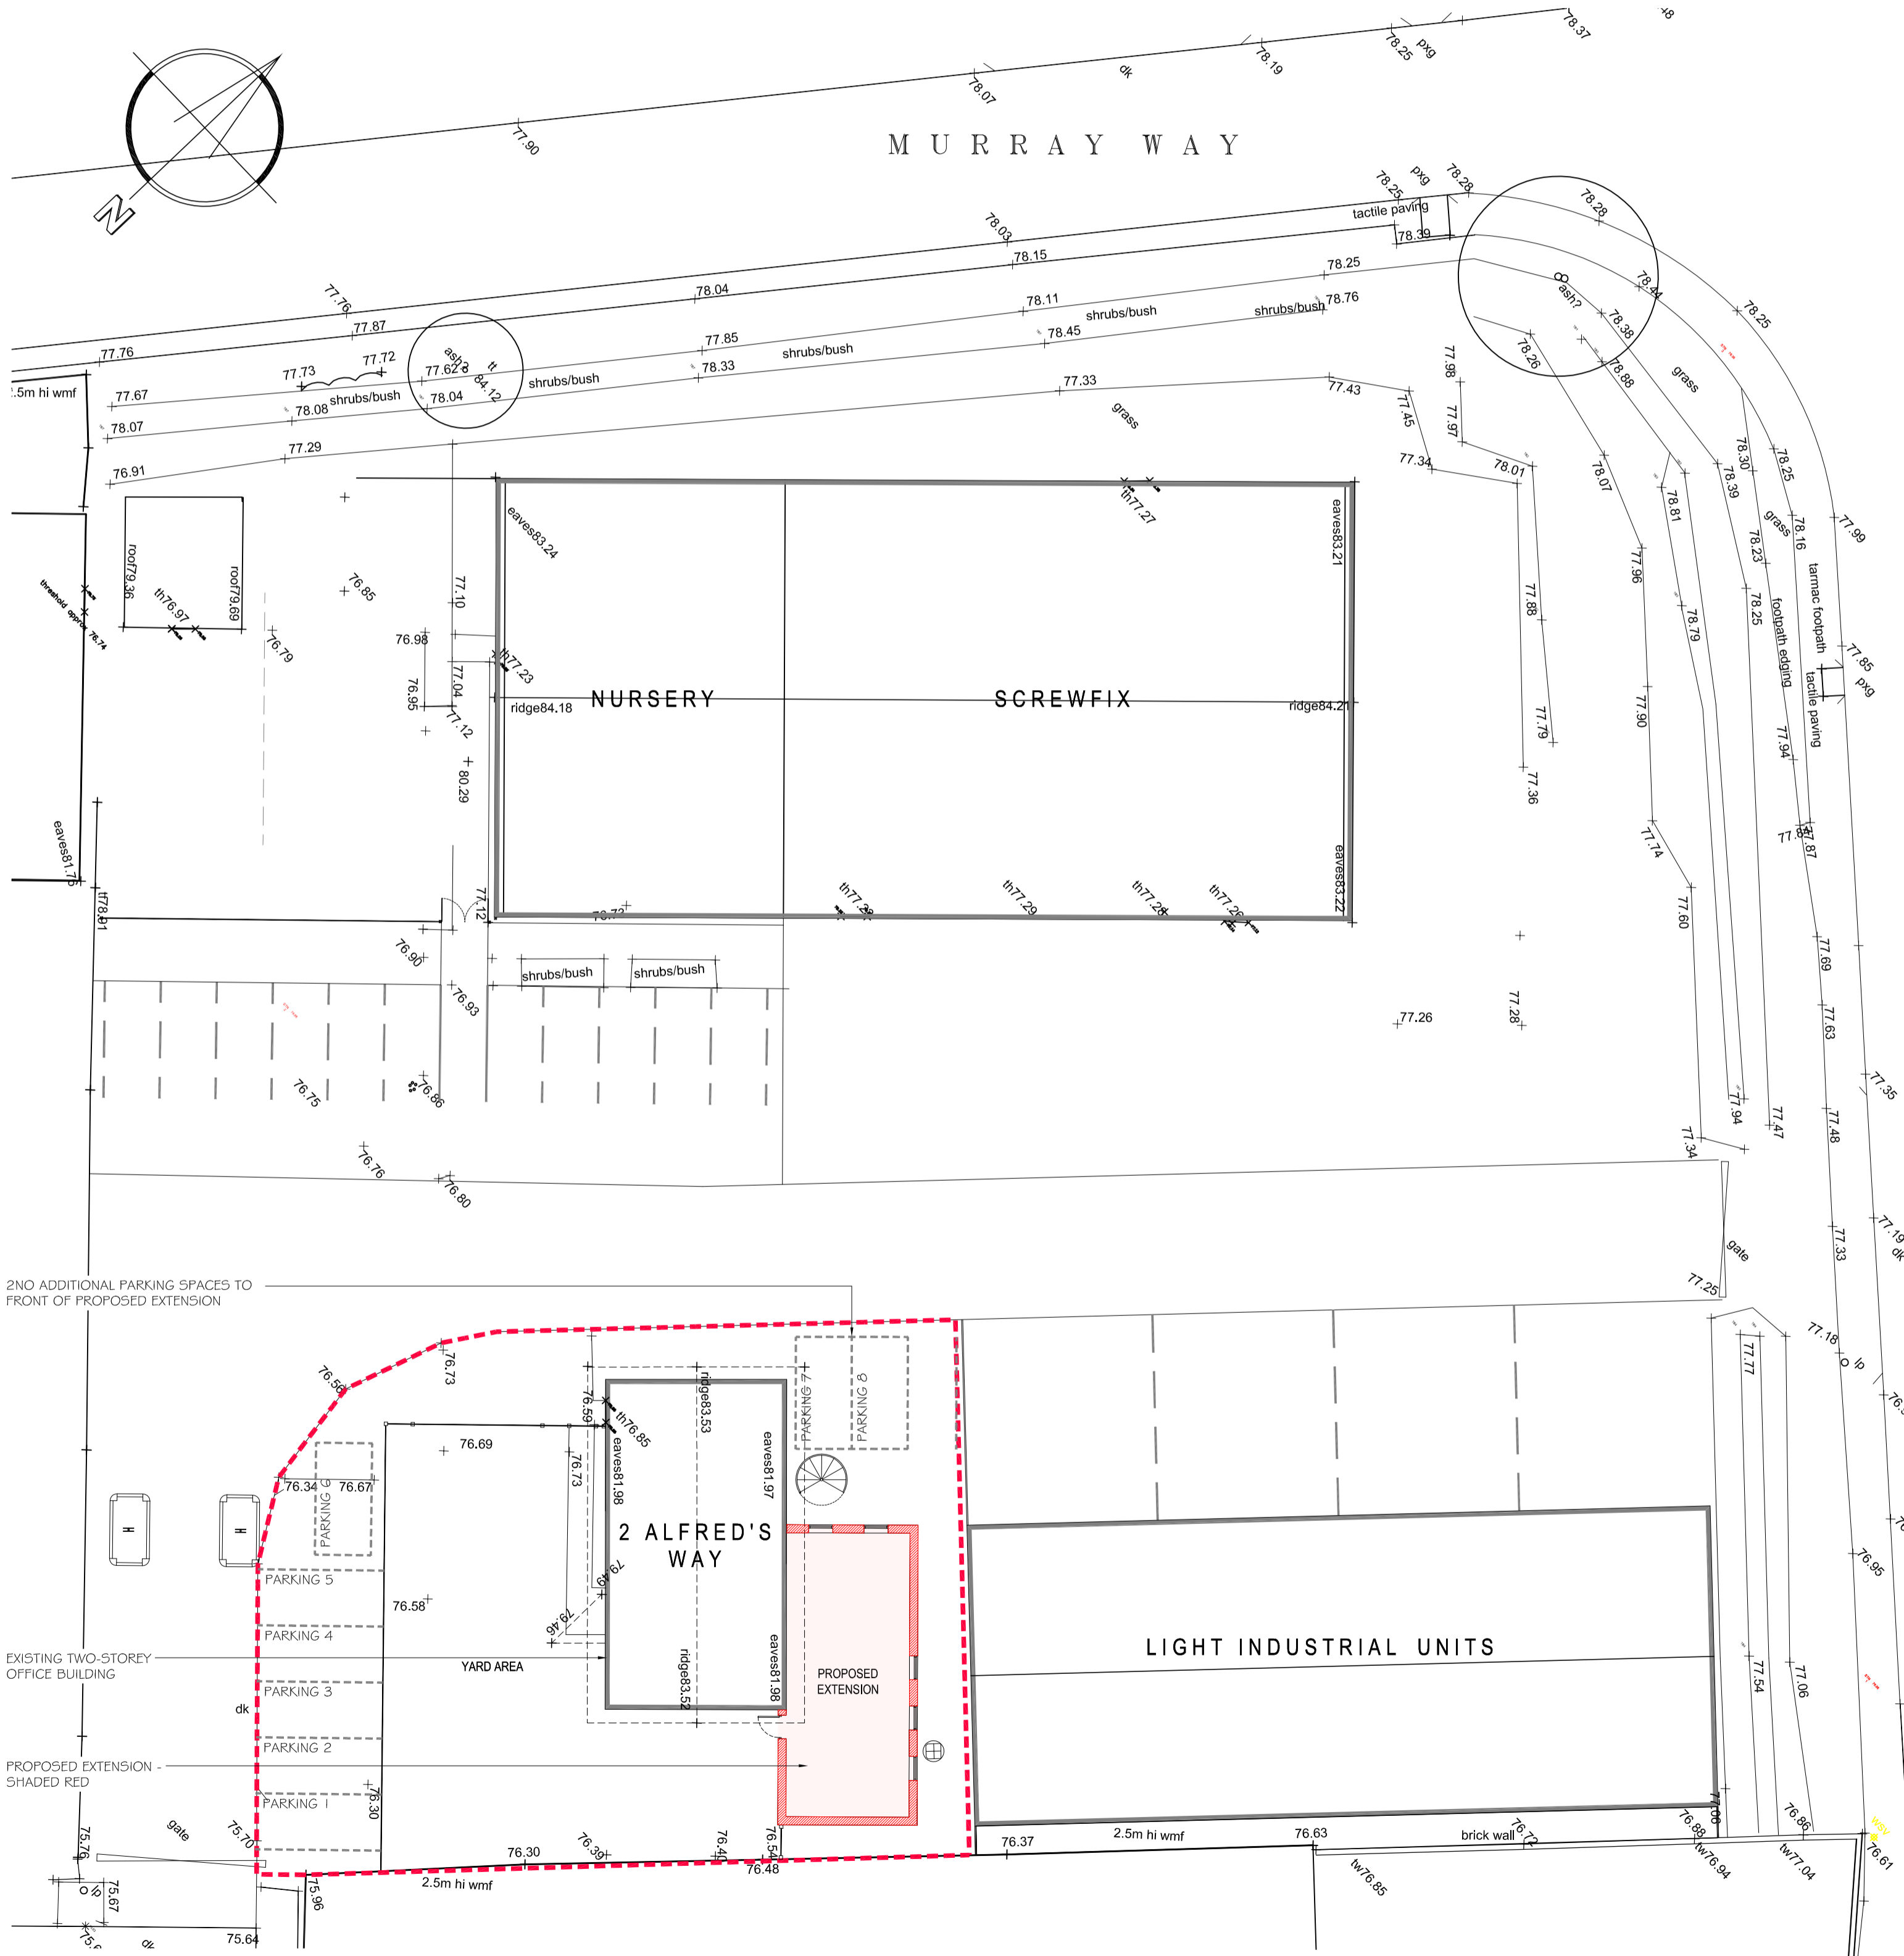


PROPOSED SITE / BLOCK PLAN SCALE : 1:200

PROPOSED FLOOR PLANS SCALE : 1:100

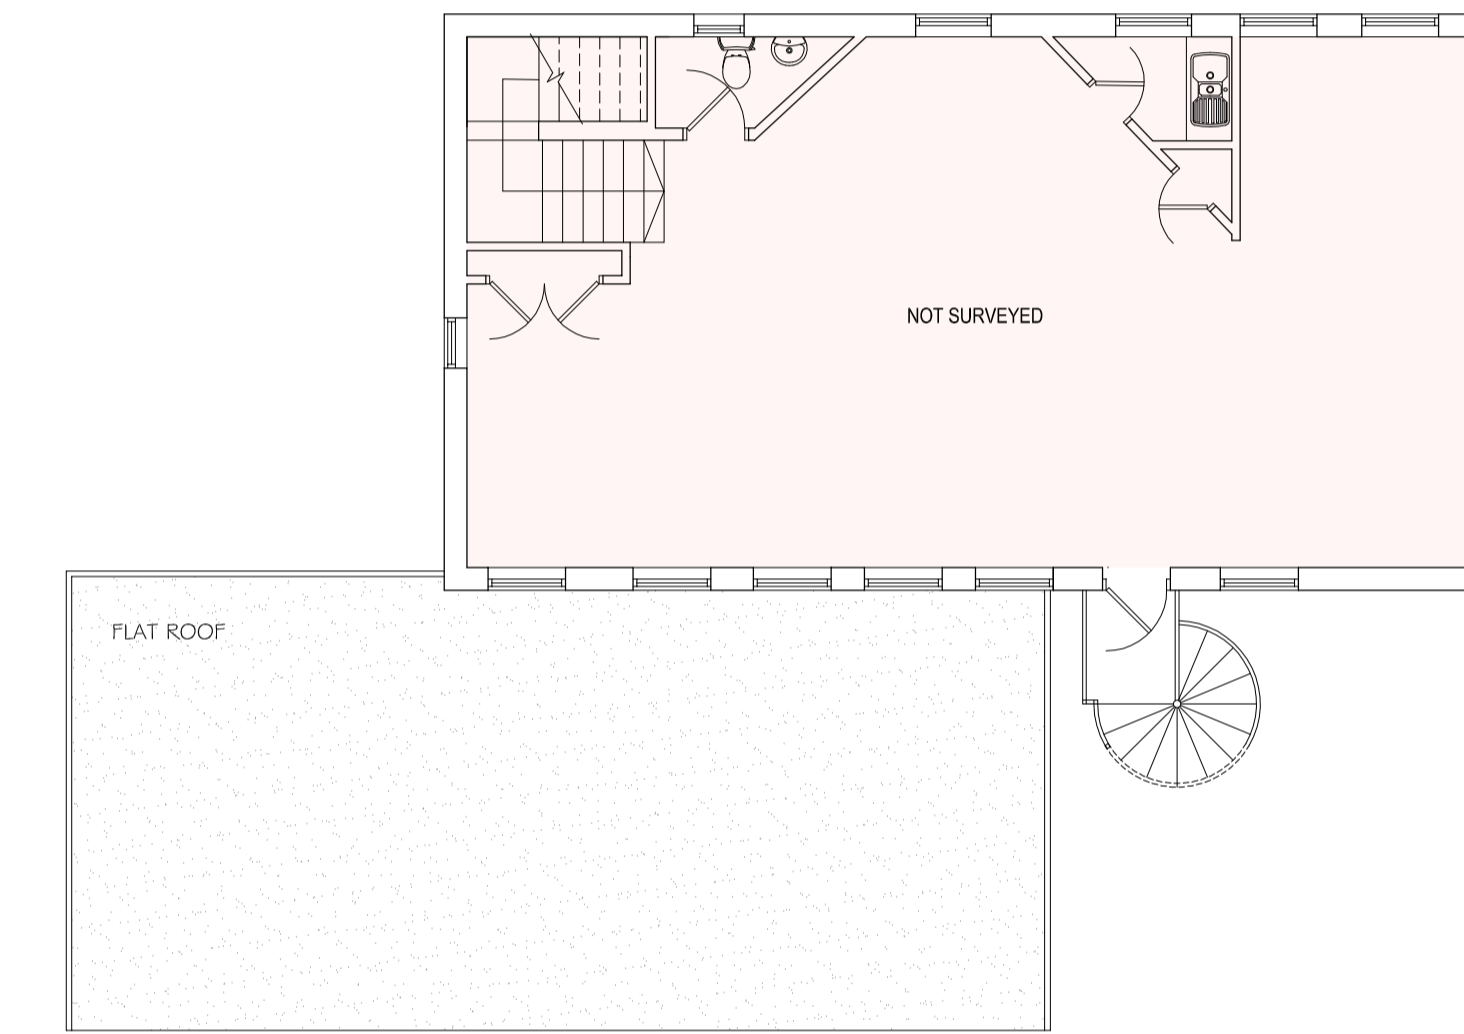

FIRST FLOOR / ROOF PLAN

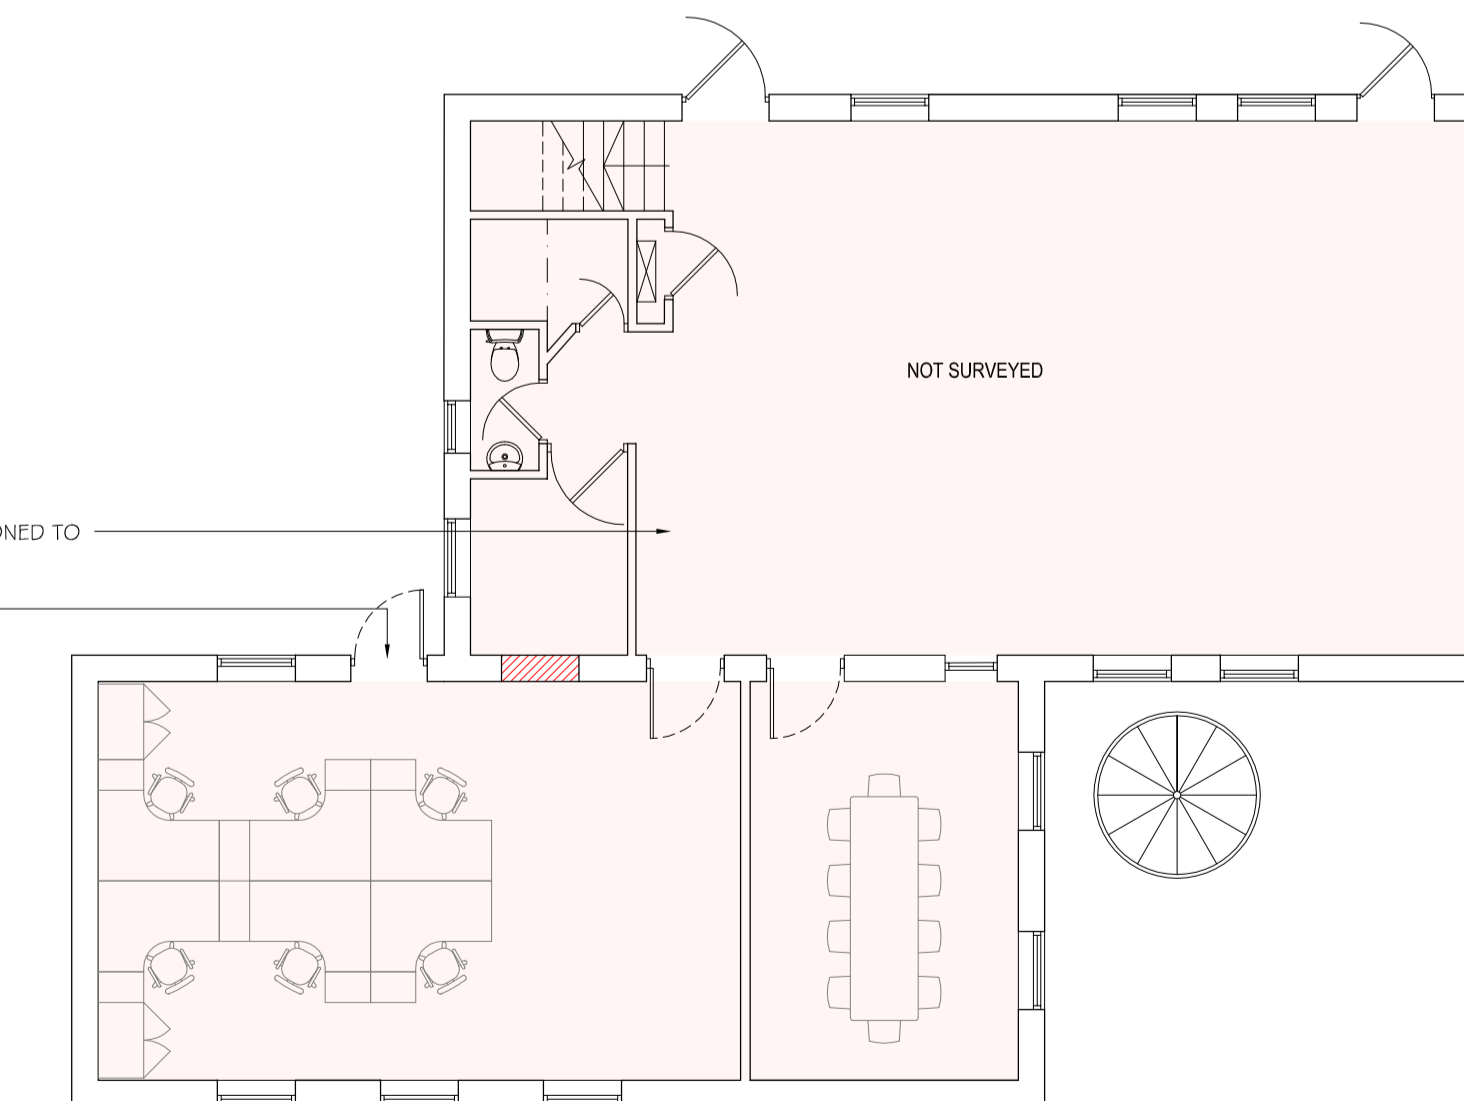

GROUND FLOOR

NOTES:
 EXISTING SITE PLAN DRAWING IS BASED UPON J.C. RADFORD'S TOPOGRAPHICAL SURVEY DRAWING NO. DECEMBER 2018.
 LOCATION PLAN BASED UPON ORDNANCE SURVEY FROMAP DATA, LICENCE REF. 100022432

PROPOSED MATERIALS:
 WALLS: BUFF AND BLUE FACING BRICKWORK TO MATCH EXISTING
 WINDOWS: POLYESTER POWDER COATED ALUMINIUM - BLUE TO MATCH EXISTING
 ROOF: FELT OR SINGLE FLY ROOF COVERING
 FASCIAS: WHITE uPVC
 GUTTERS: ROUND uPVC - BLACK

REV	DATE	DESCRIPTION	DR	CHK
A	05-02-2021	PLAN HEADINGS ALTERED		

OTHER THAN FOR THE PURPOSES OF PLANNING, DO NOT SCALE THESE DRAWINGS. USE WRITTEN DIMENSIONS ONLY. ALL DIMENSIONS TO BE CHECKED ON SITE PRIOR TO COMMENCEMENT OF WORK.
 THIS DRAWING IS THE COPYRIGHT OF SIMPSON HILDER ASSOCIATES LIMITED AND MAY NOT BE REPRODUCED, COPIED OR ALTERED IN ANY WAY WITHOUT WRITTEN AUTHORITY




SIMPSON HILDER ASSOCIATES LIMITED
 67a High Street Lyndhurst Hampshire SO43 7BE
 T: 023 80 283798
 F: 023 80 283688
 E: sha@simpsonhilder.co.uk

PROPOSED SITE PLAN, FLOOR PLANS & ELEVATIONS


DRAWING STATUS: **PLANNING**

PROPOSED DEVELOPMENT
 2 ALFRED'S WAY
 WINCANTON
 SOMERSET, BA9 9RU



DATE: JANUARY 2021	DRAWN BY: GL
SCALE @ A1: 1:100, 1:200	CHECKED: DATE CHECKED:
FOR NO: 9604	DRAWING NO: 101
	REVISION: A

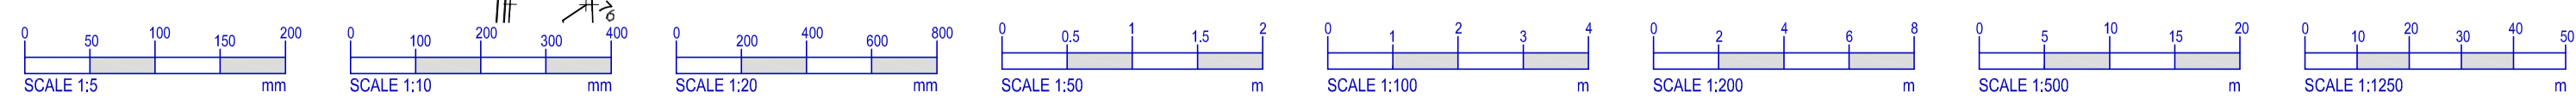

PROPOSED ELEVATIONS SCALE : 1:100

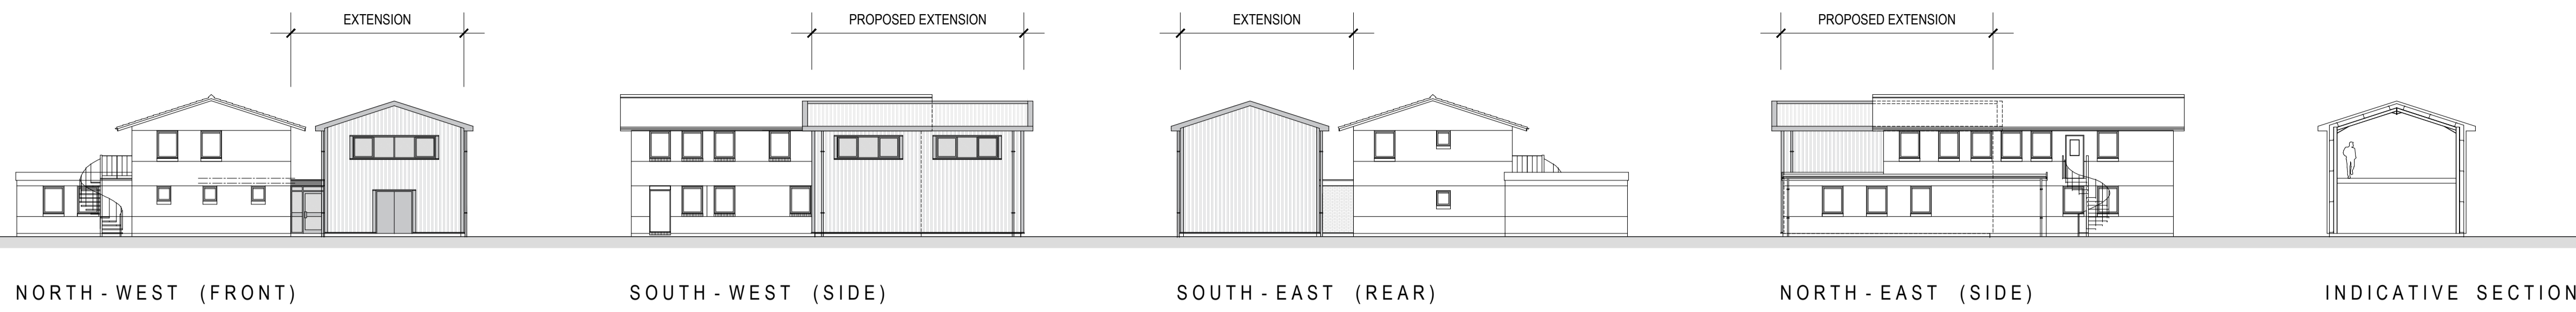


NOTES:
 EXISTING SITE PLAN DRAWING IS BASED UPON J.C. RADFORD'S TOPOGRAPHICAL SURVEY DRAWING NO. DECEMBER 2018.
 LOCATION PLAN BASED UPON ORDNANCE SURVEY FROMAP DATA, LICENCE REF. 100022432
 PROPOSALS ARE INDICATIVE ONLY AT THIS STAGE AND SUBJECT TO ALL STATUTORY APPROVALS, INCLUDING PLANNING AND BUILDING REGULATIONS
 SITE BOUNDARY IS INDICATIVE ONLY AND INTENDED TO SHOW EXTENT OF APPLICATION SITE ONLY. IT IS NOT INTENDED TO REPRESENT THE LEGAL TITLE BOUNDARY

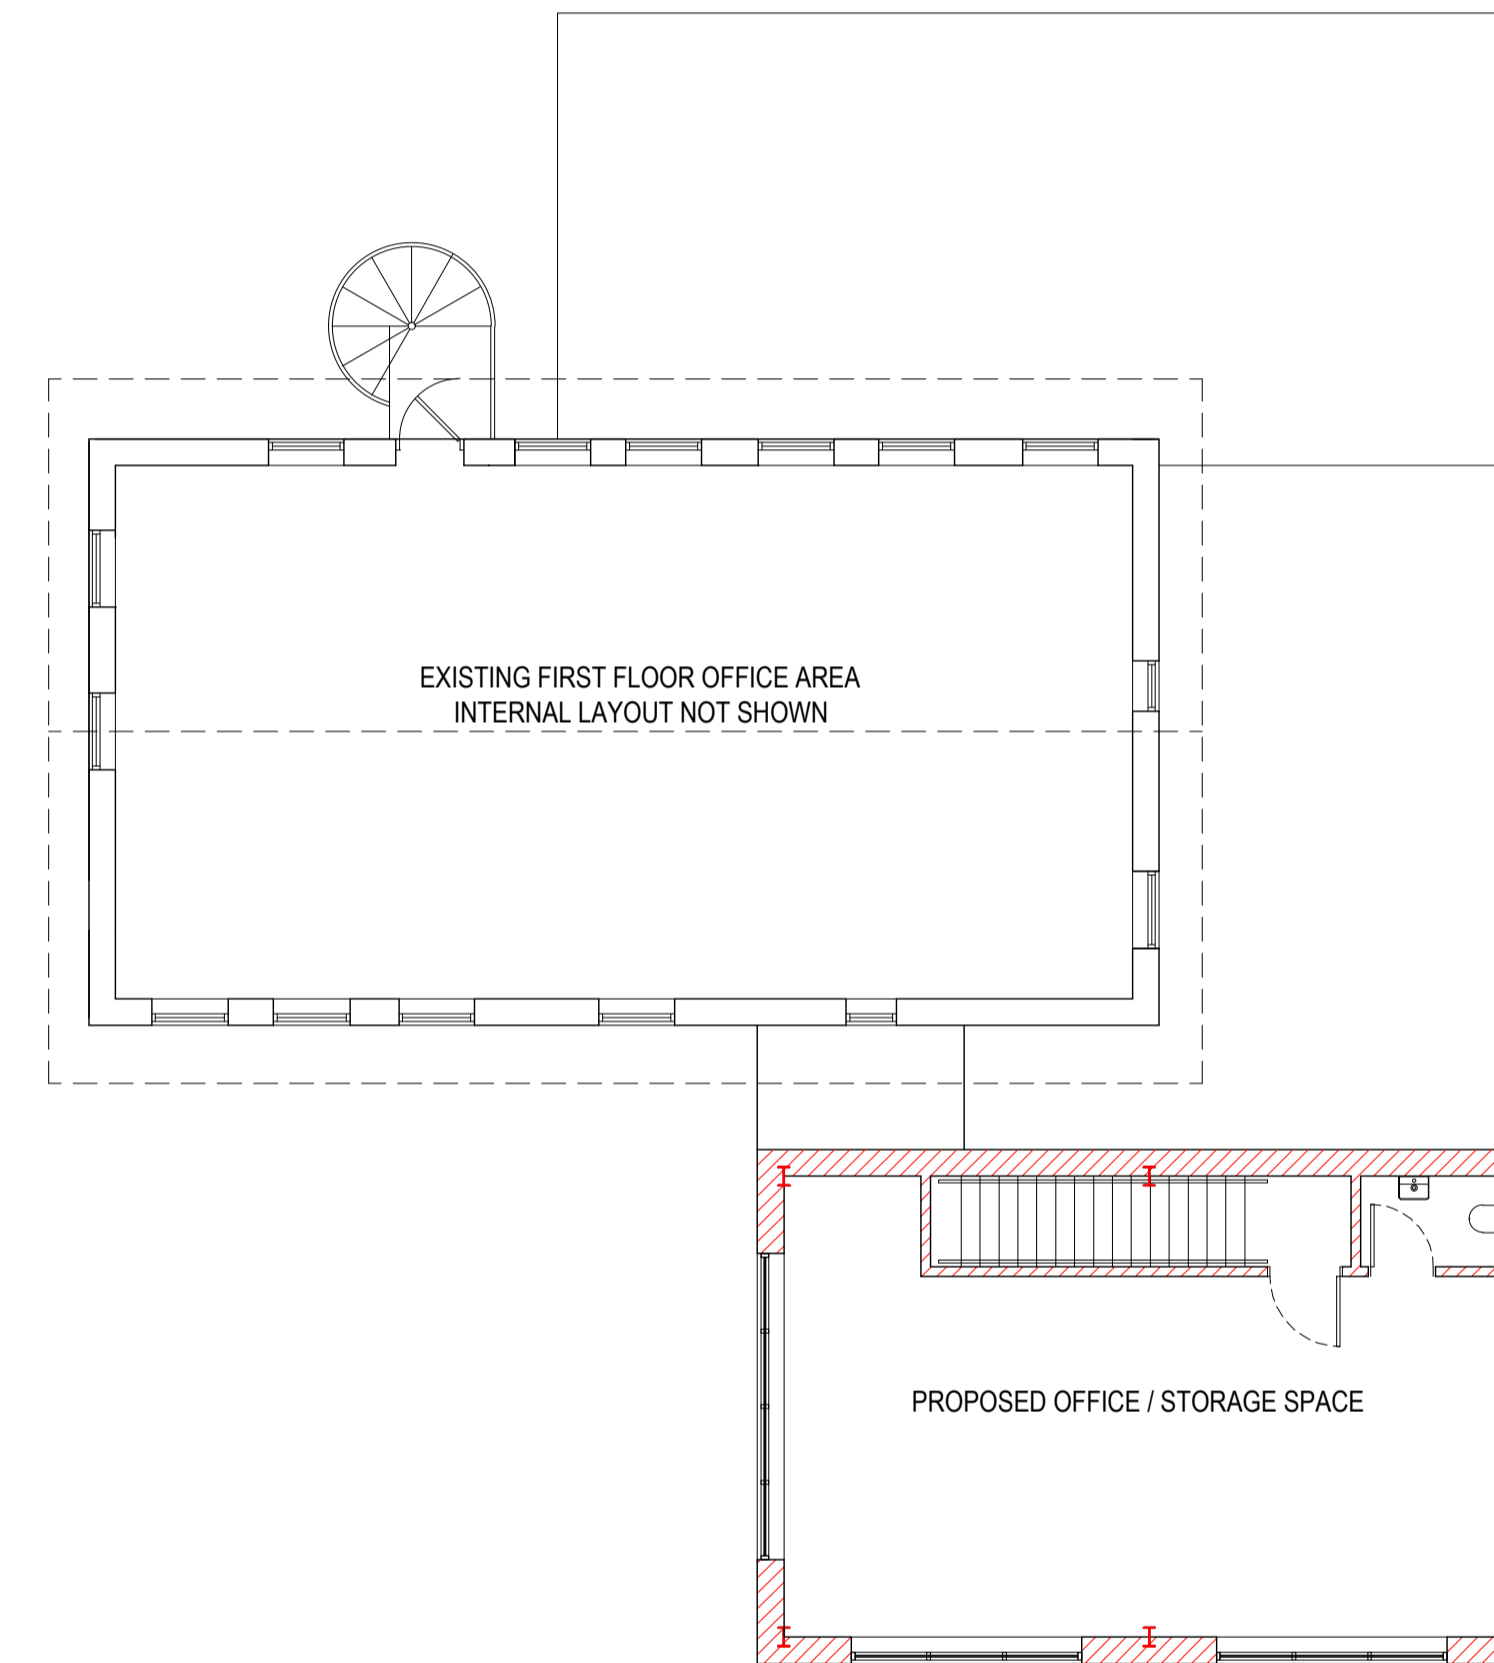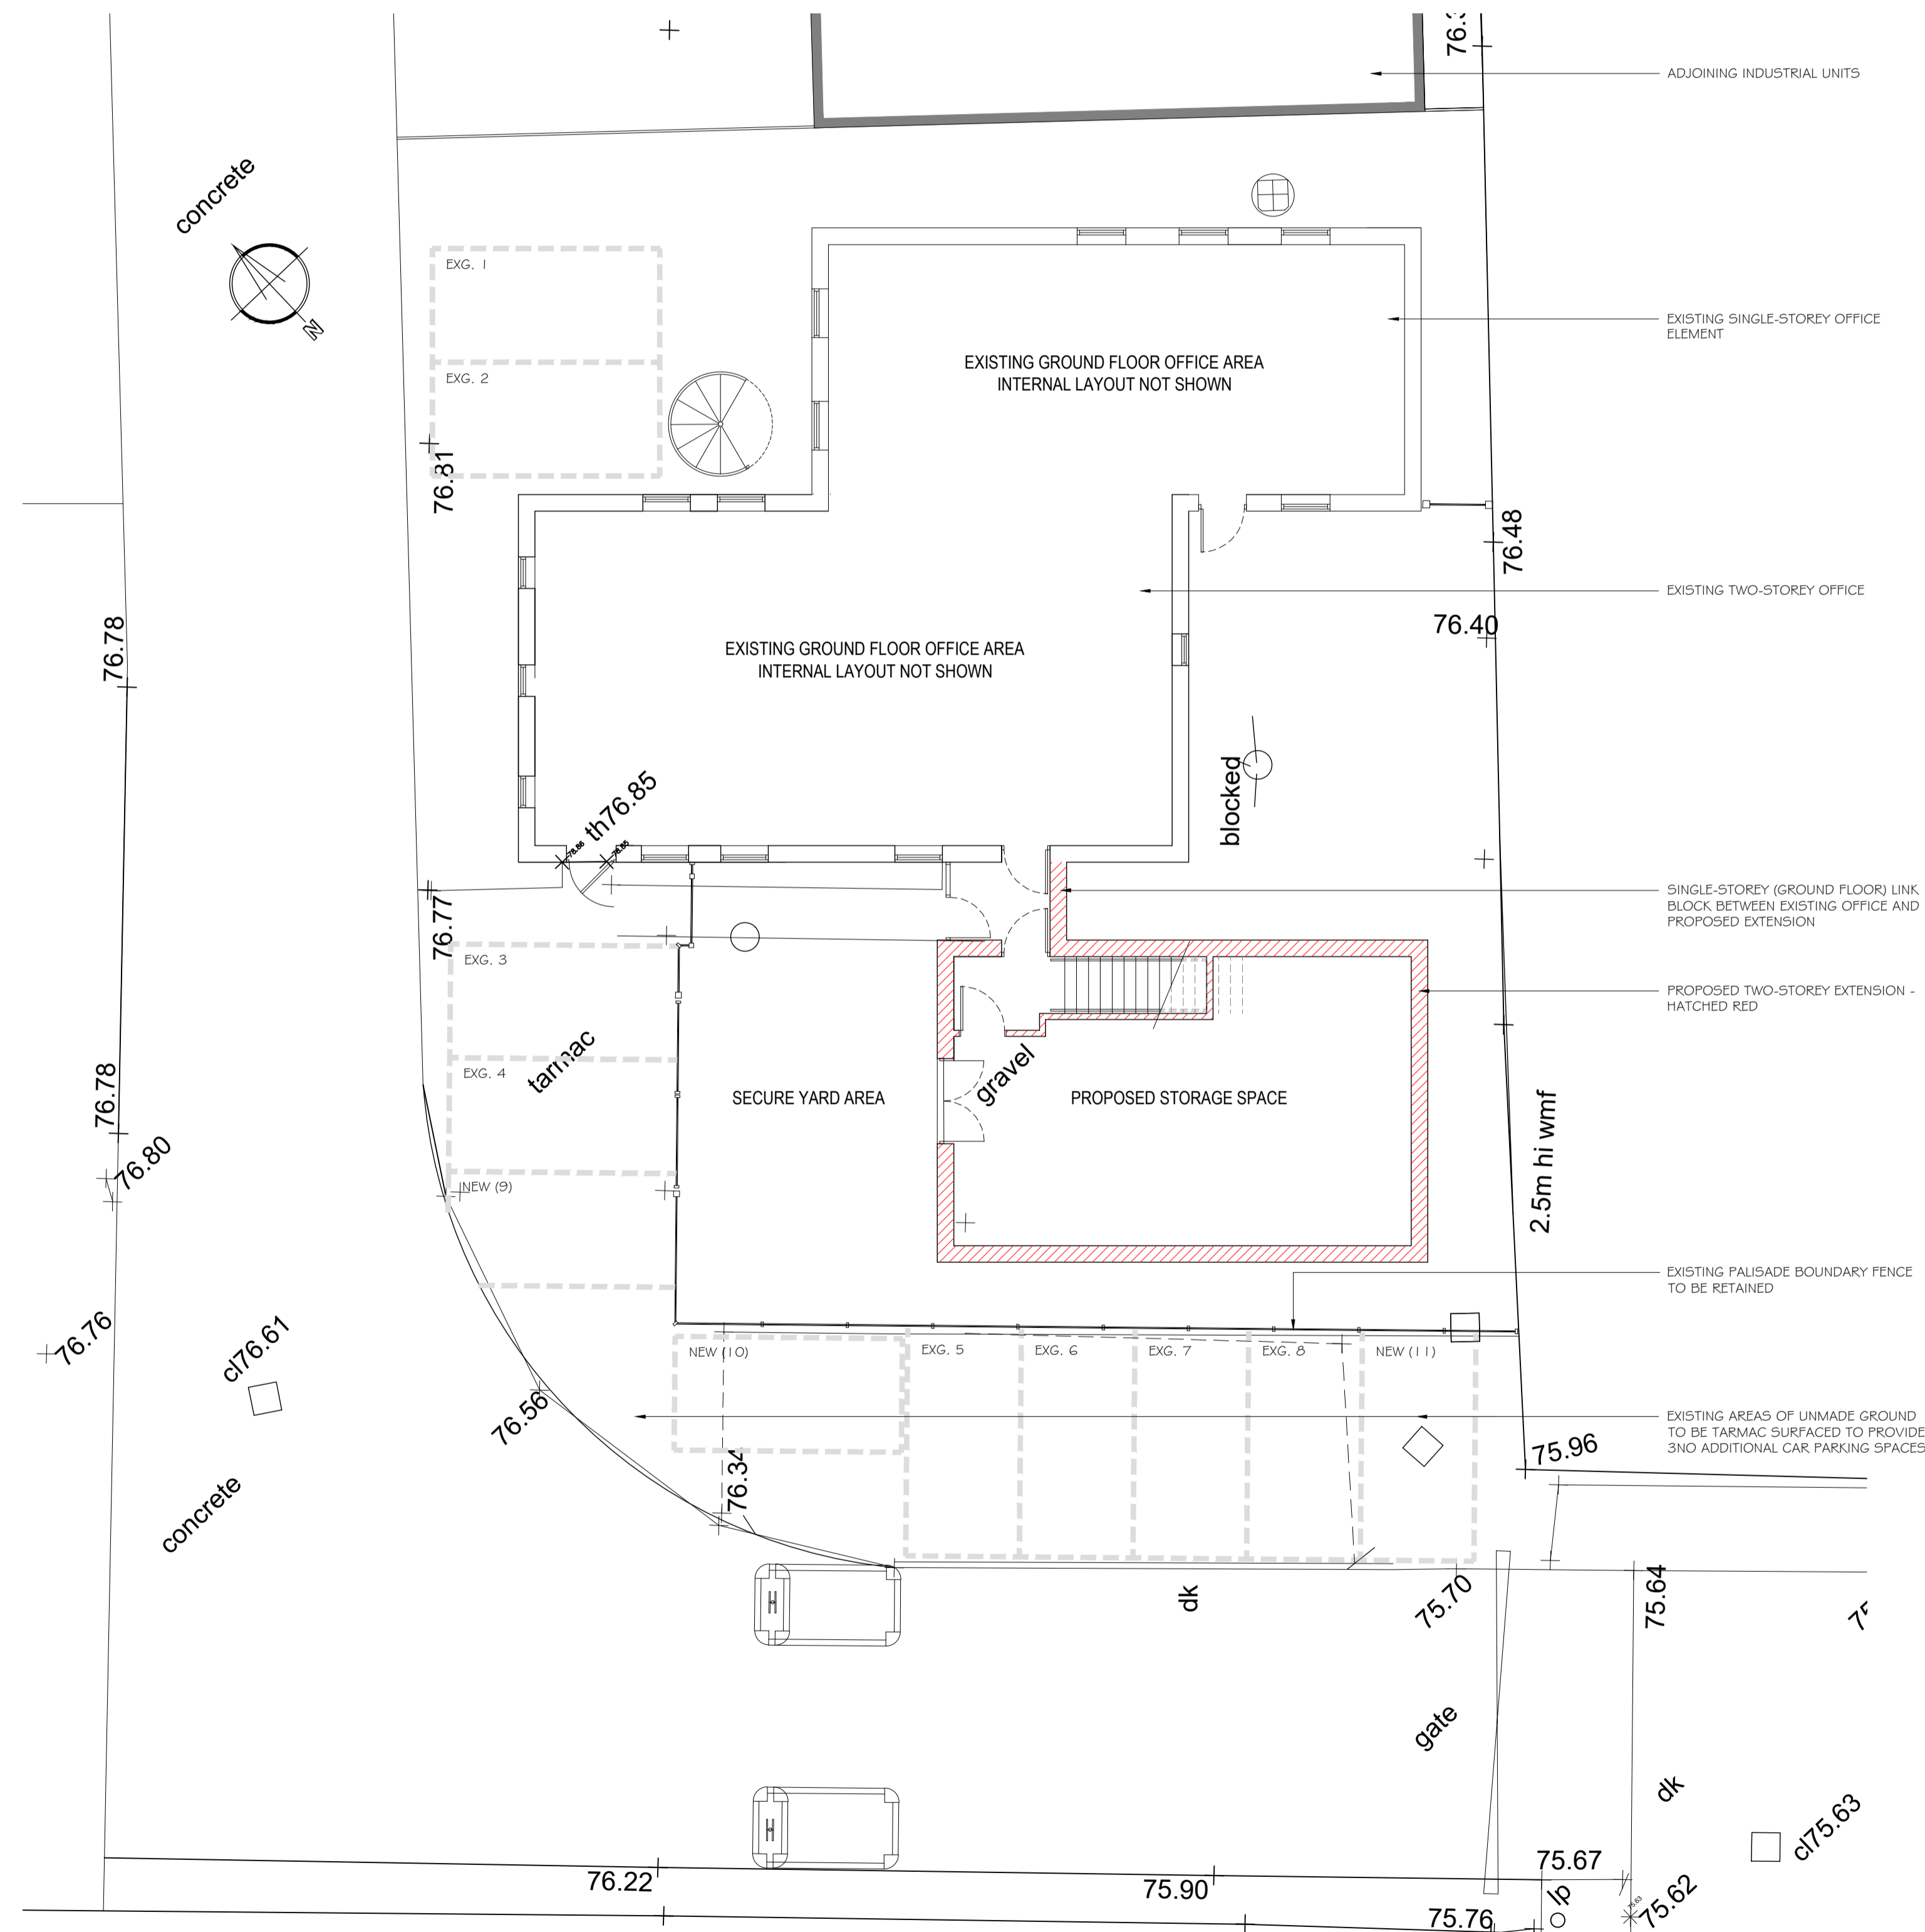

FIRST FLOOR PLAN

GROUND FLOOR AND SITE PLAN SCALE : 1:200

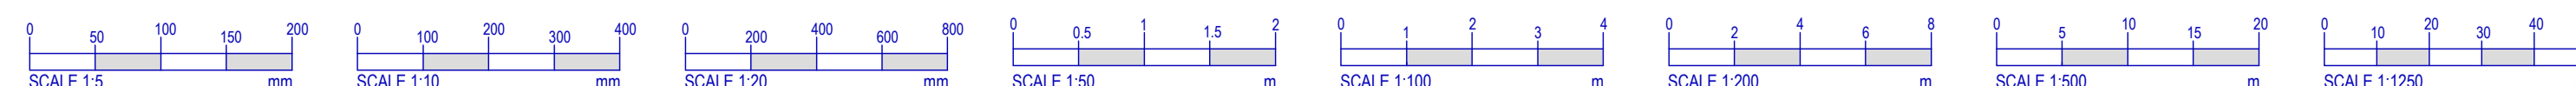

REV	DATE	DESCRIPTION	DR	CHK
B	31.03.2023	WINDOW ADDED		
A	30.03.2023	WINDOWS ADJUSTED		

OTHER THAN FOR THE PURPOSES OF PLANNING, DO NOT SCALE THESE DRAWINGS. USE WRITTEN DIMENSIONS ONLY. ALL DIMENSIONS TO BE CHECKED ON SITE PRIOR TO COMMENCEMENT OF WORK.
 THIS DRAWING IS THE COPYRIGHT OF SIMPSON HILDER ASSOCIATES LIMITED AND MAY NOT BE REPRODUCED, COPIED OR ALTERED IN ANY WAY WITHOUT WRITTEN AUTHORITY

SIMPSON HILDER ASSOCIATES LIMITED
 67a High Street Lyndhurst Hampshire SO43 7BE
 T: 023 80 283798
 F: 023 80 283688
 E: sha@simpsonhilder.co.uk

PROPOSED SITE PLAN, FLOOR PLANS & ELEVATIONS

DRAWING STATUS: **PLANNING**
PROPOSED EXTENSION
2 ALFRED'S WAY
WINCANTON
SOMERSET, BA9 9RU

DATE	DRAWN BY
MARCH 2023	GL
SCALE @ AT	CHECKED
1:100, 1:200, 1:1250	
DATE CHECKED:	
DRAWING NO.	REVISION
9604	111
	B